




A PLAN VIEW
JUDGES BENCH

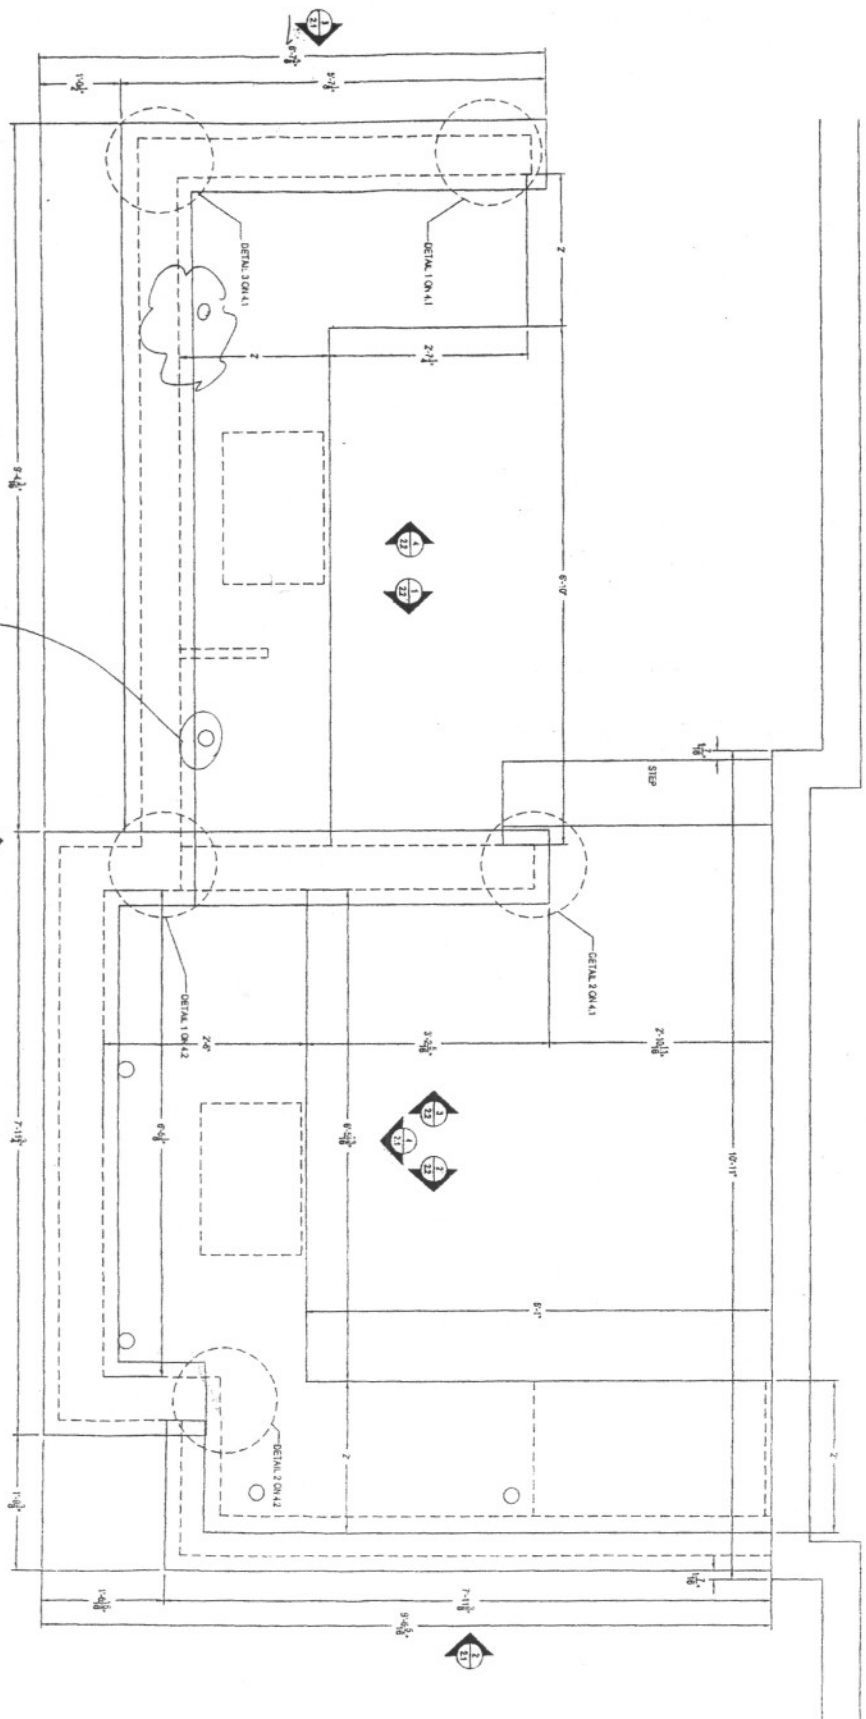


Verify location of Ovens

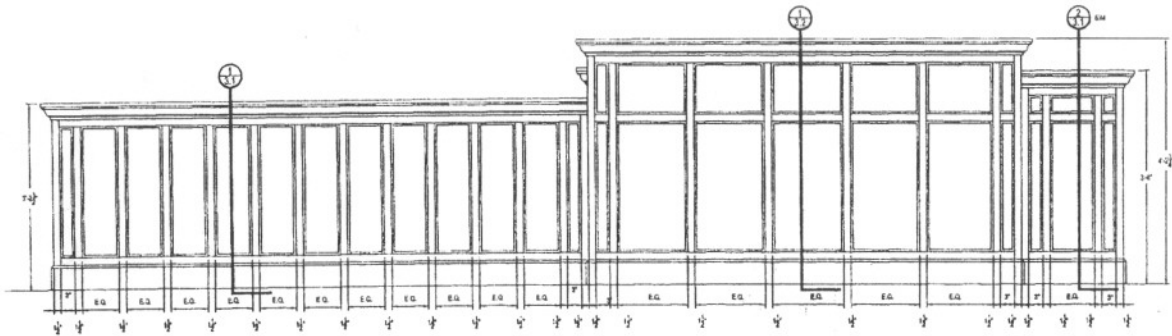


1 ELEVATION
COURTROOM 2
ROOM 107

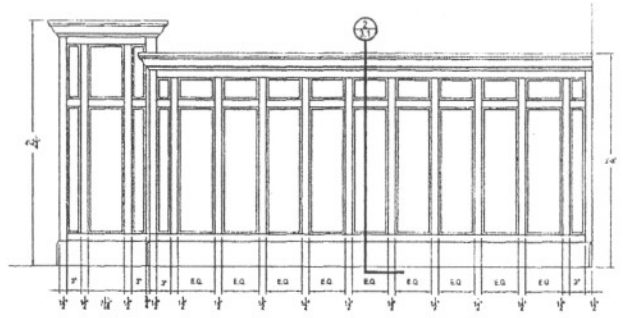


2 ELEVATION
COURTROOM 2
ROOM 107

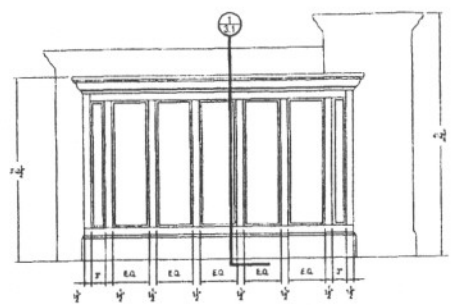


3 ELEVATION
COURTROOM 2
ROOM 107

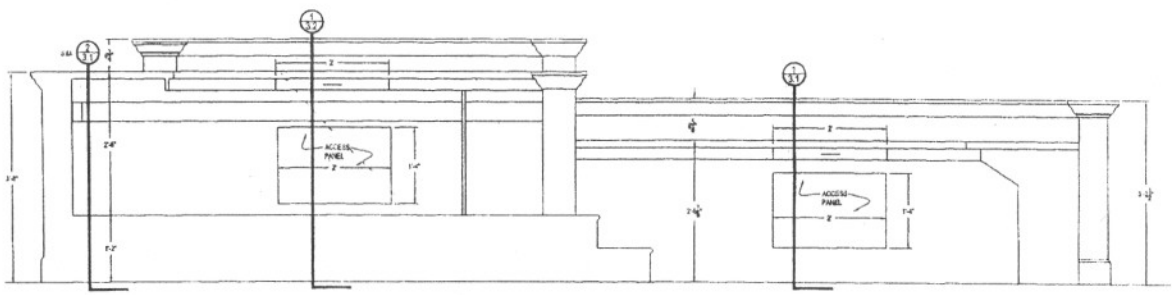


4 ELEVATION
COURTROOM 2
ROOM 107

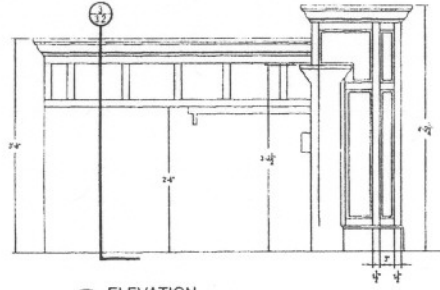


① ELEVATION
COURTROOM 2
ROOM 107

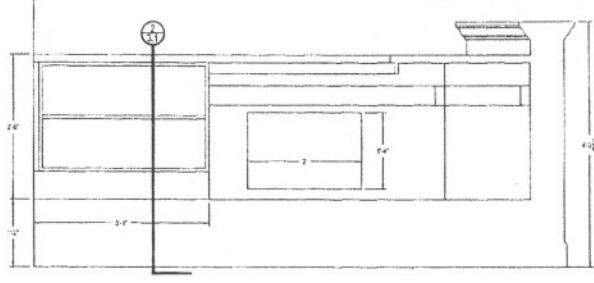

② ELEVATION
COURTROOM 2
ROOM 107

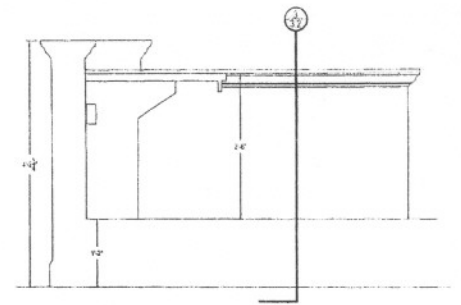


③ ELEVATION
COURTROOM 2
ROOM 107

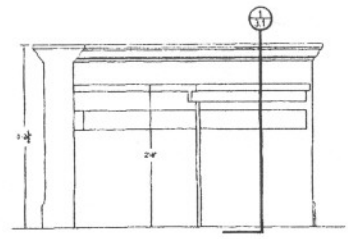


④ ELEVATION
COURTROOM 2
ROOM 107



A PLAN VIEW
GALLERY RAIL
SCALE 1/2" = 1'-0"

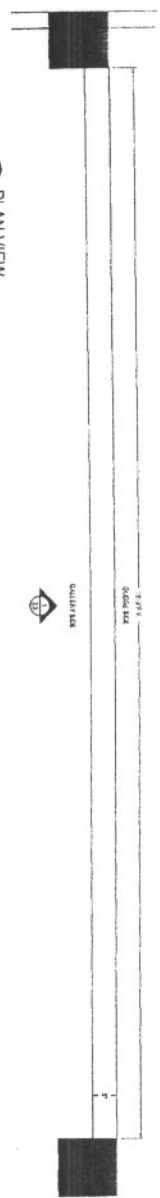


B PLAN VIEW
GALLERY RAIL

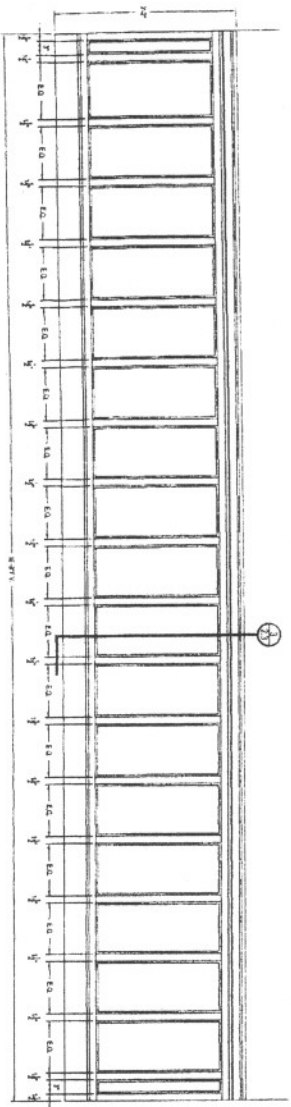


1 ELEVATION
GALLERY RAIL




C PLAN VIEW
GALLERY RAIL

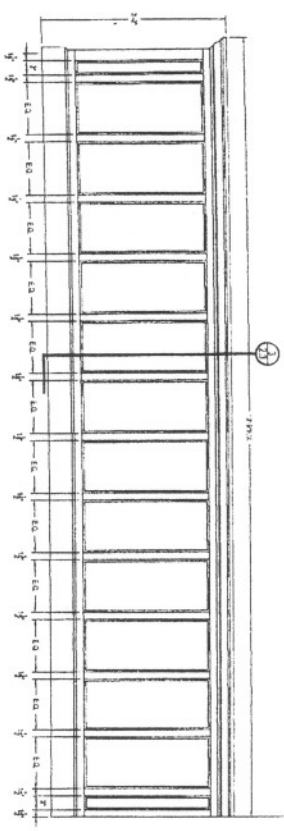


2 ELEVATION
GALLERY RAIL

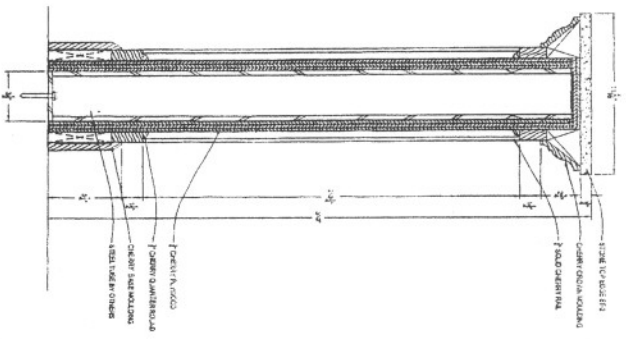


3 SECTION
GALLERY RAIL
SCALE 3/4" = 1'-0"

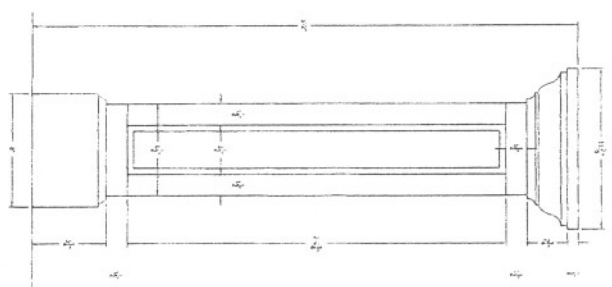


4 ELEVATION
GALLERY RAIL
SCALE 3/4" = 1'-0"

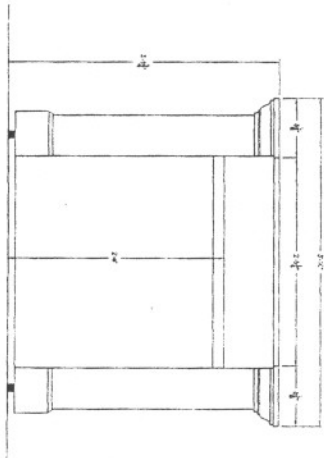


1 ELEVATION
WITNESS STAND

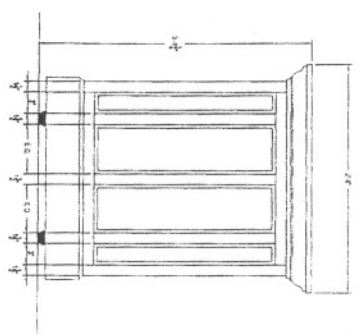


2 ELEVATION
WITNESS STAND

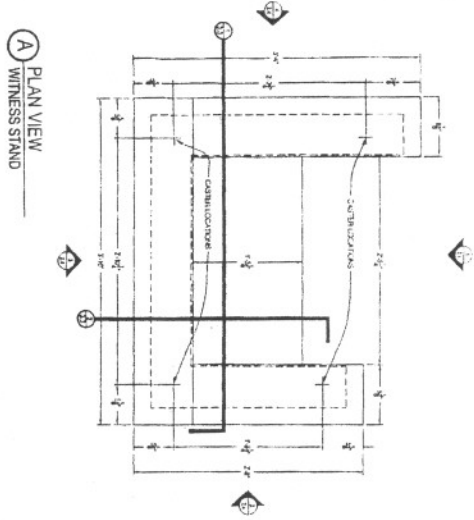


A PLAN VIEW
WITNESS STAND

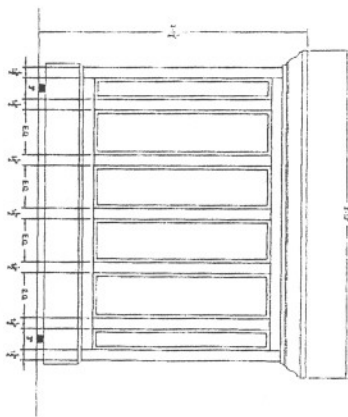


3 ELEVATION
WITNESS STAND

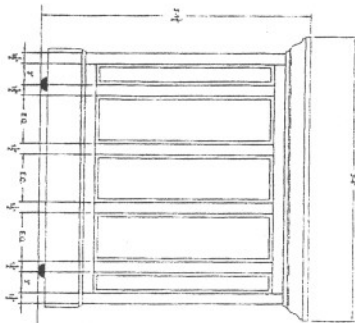


4 ELEVATION
WITNESS STAND

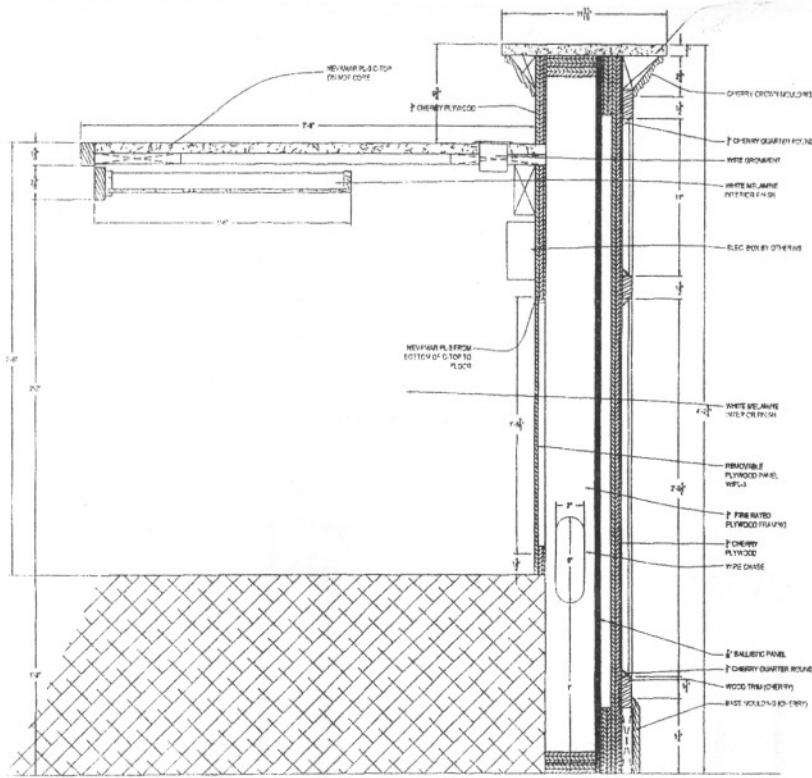

1 SECTION
COURTROOM 2

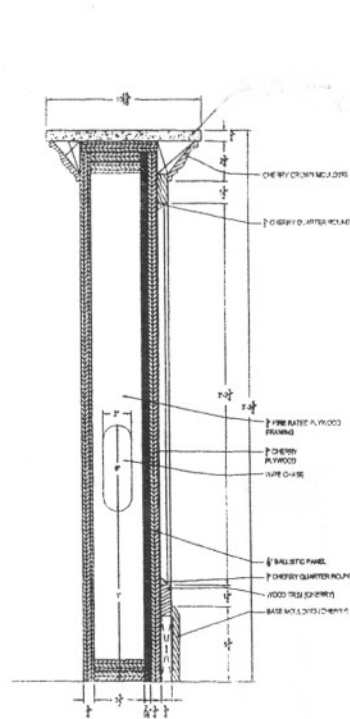

2 SECTION
COURTROOM 2

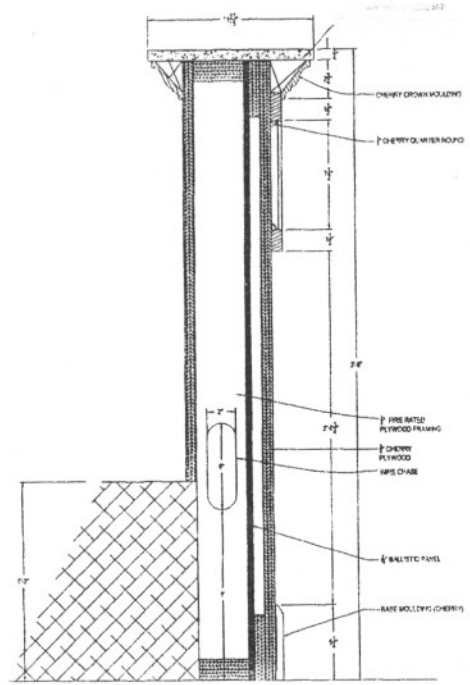

3 SECTION
COURTROOM 2