
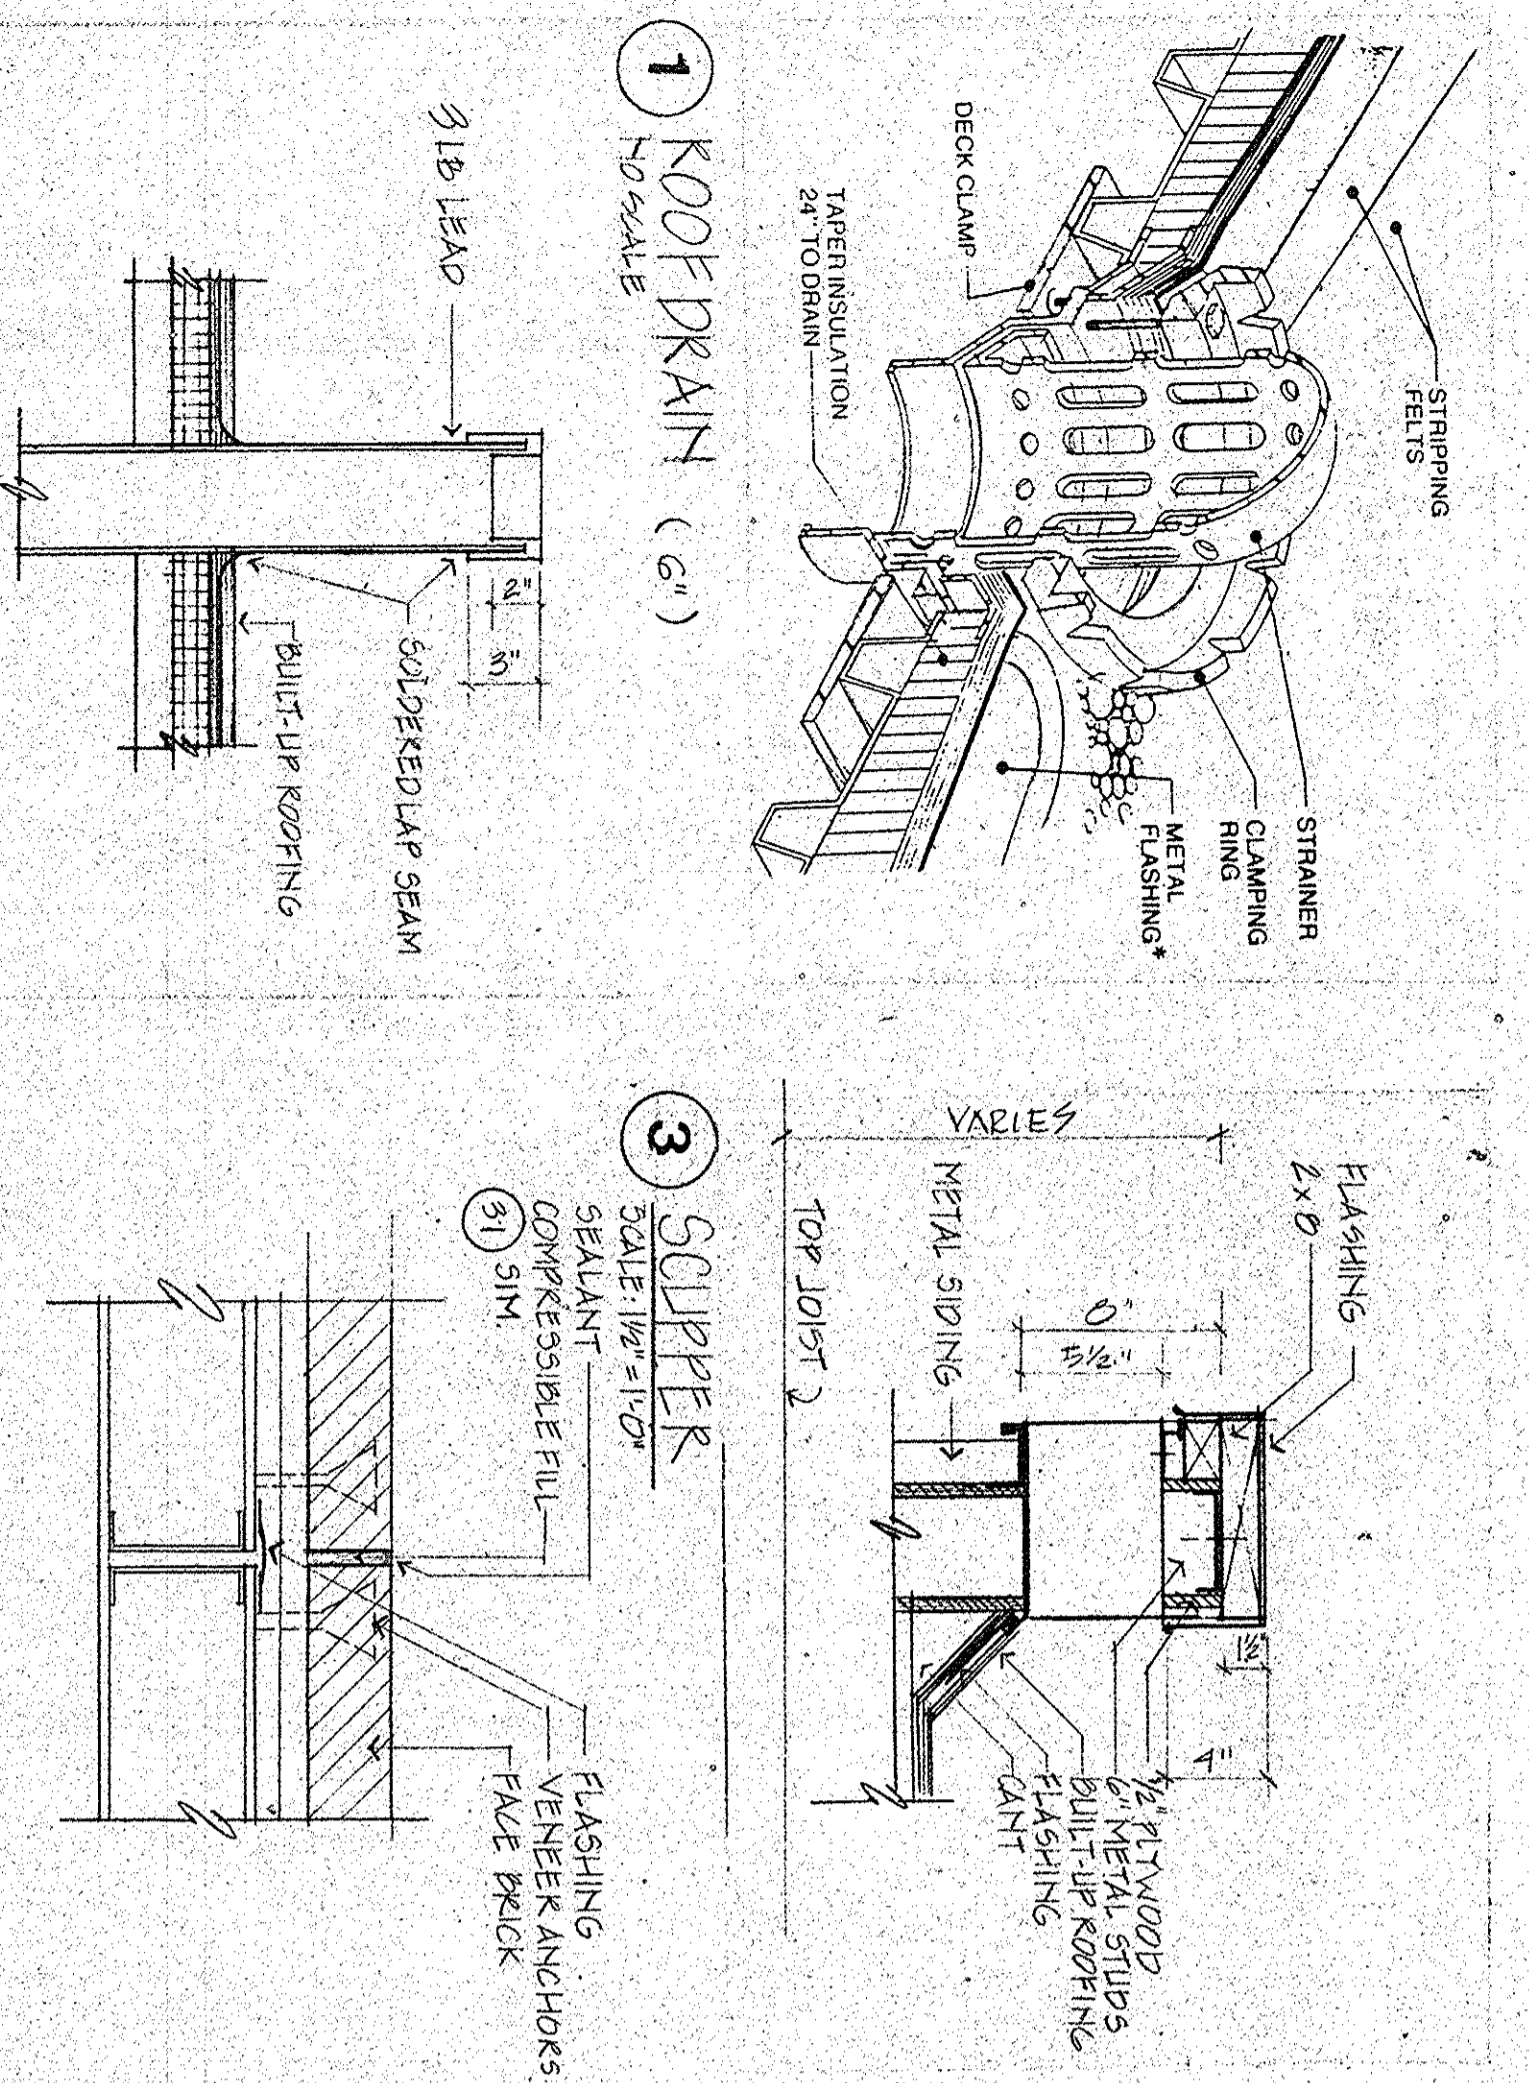
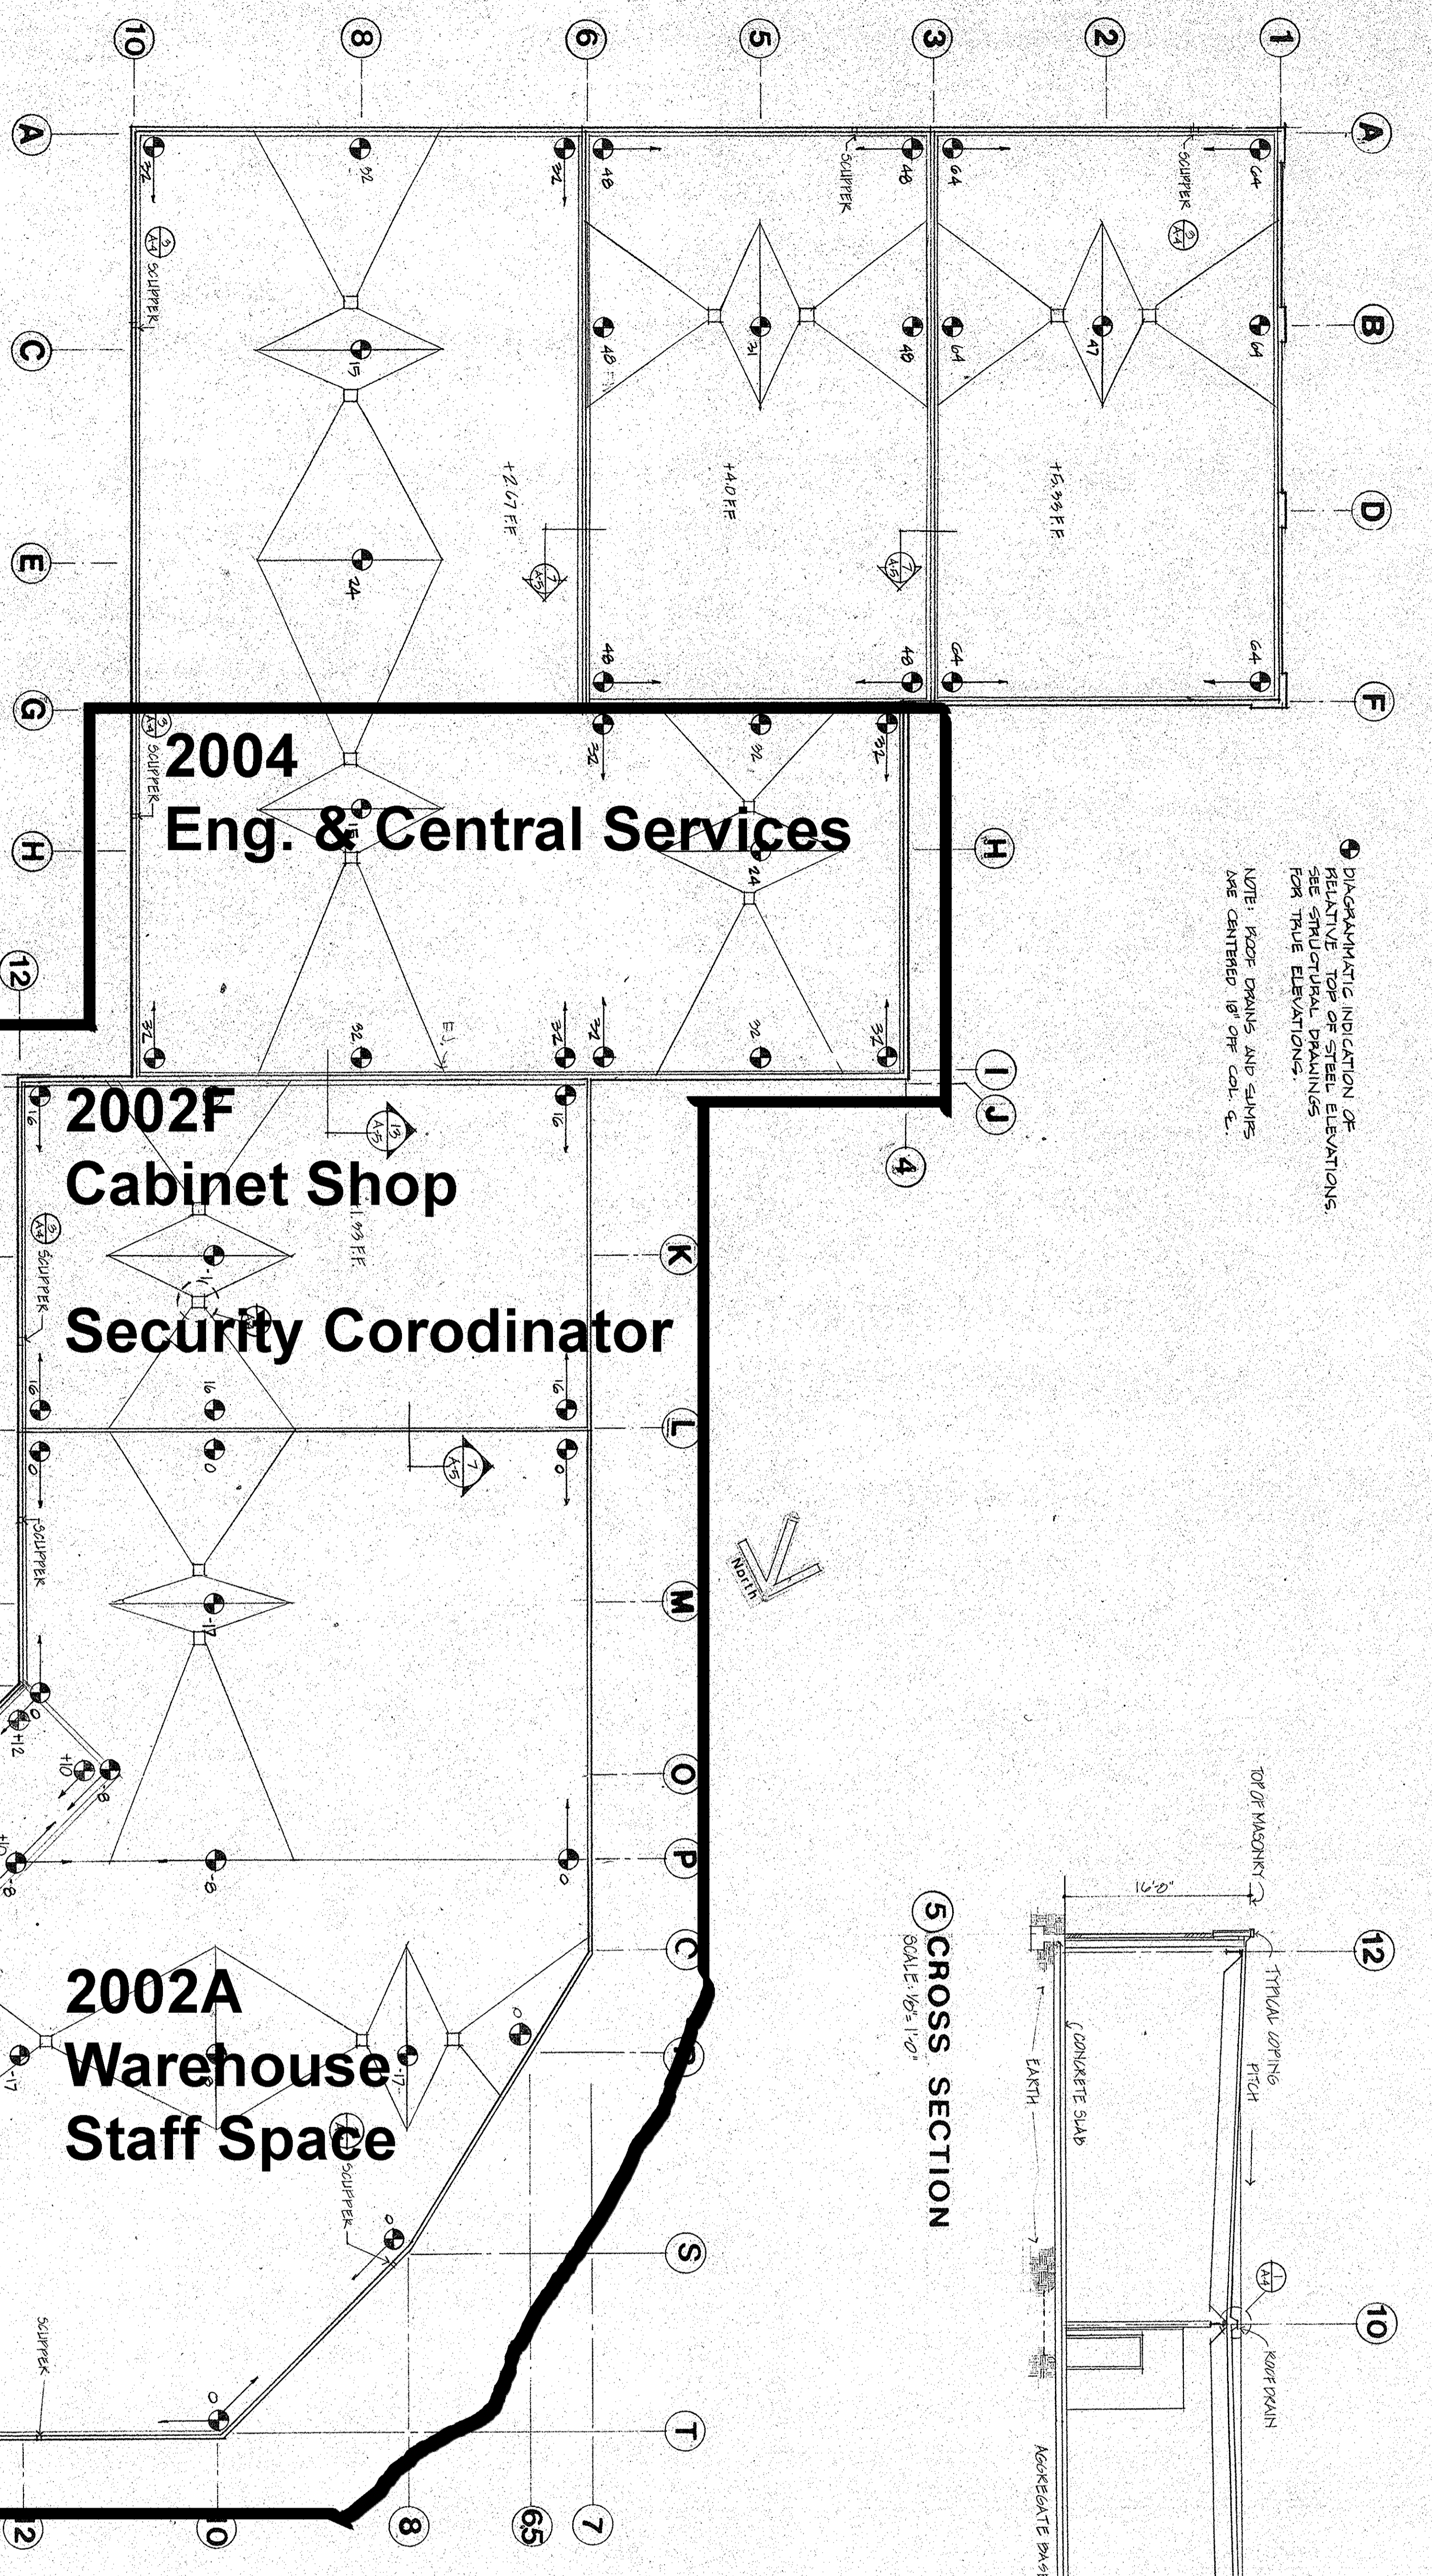


DIAGNOSTIC INDICATION OF RELATIVE TOP OF STEEL ELEVATIONS FOR TRUE ELEVATIONS.
 NOTE: ROOF DRAIN AND SCUPPER ARE CENTERED @ 9" ON C.C.'S.

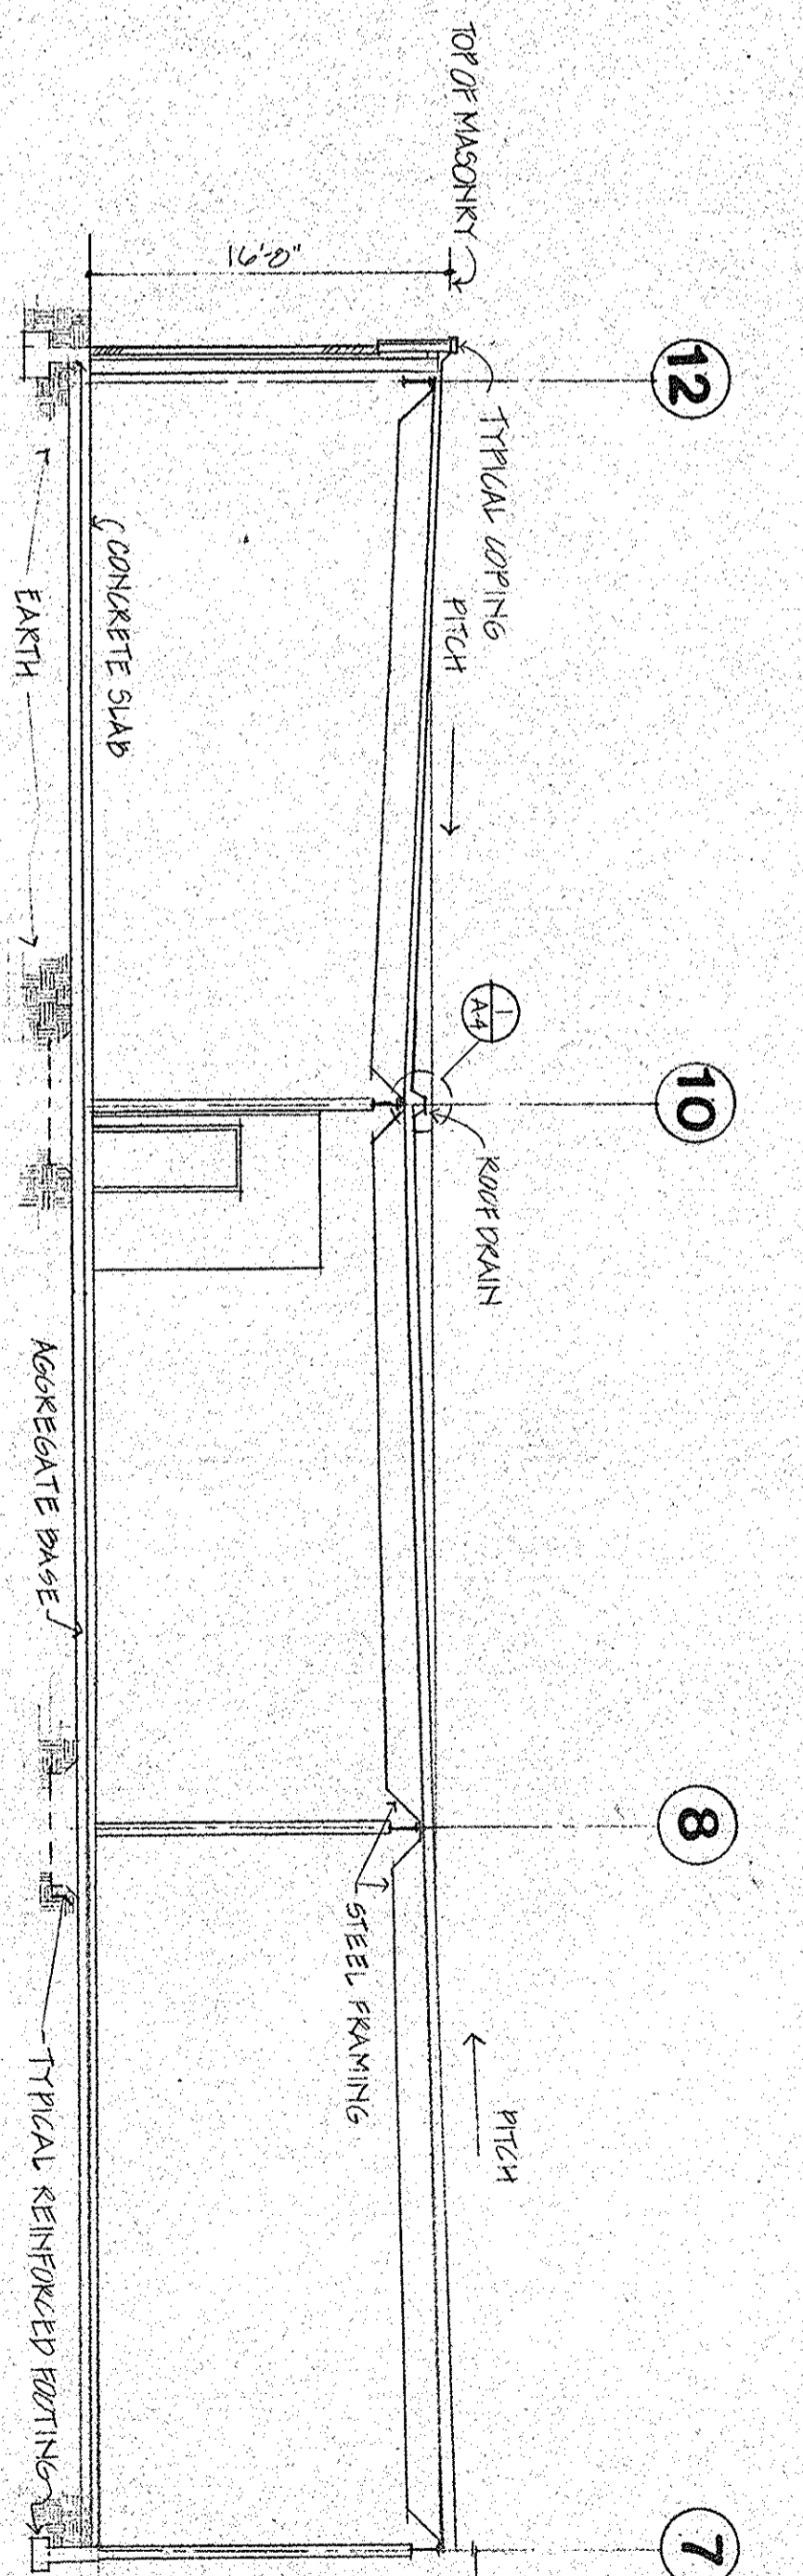

2 ROOF VENT FLASHING SCALE: 1/8\"/>

4 CONTROL JOINT AT MASONRY VENEER SCALE: 1/8\"/>